


 
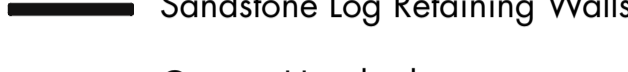





**LEGEND**


-  Elevated Fibre Composite Walkway
-  Insitu Coloured Concrete Walkway
-  Existing Fibre Composite Platform
-  Existing Coloured Concrete Walkway
-  Sandstone Log Retaining Walls
-  Custom Handrail
-  Lot Boundary

**KEY DESIGN ELEMENTS**

1. 2.0M WIDE ACCESSIBLE PATH.
2. BRIDGE
3. VIEWING PLATFORM
4. SANDSTONE LOG RETAINING WALLS
5. EXISTING CONCRETE PATH.

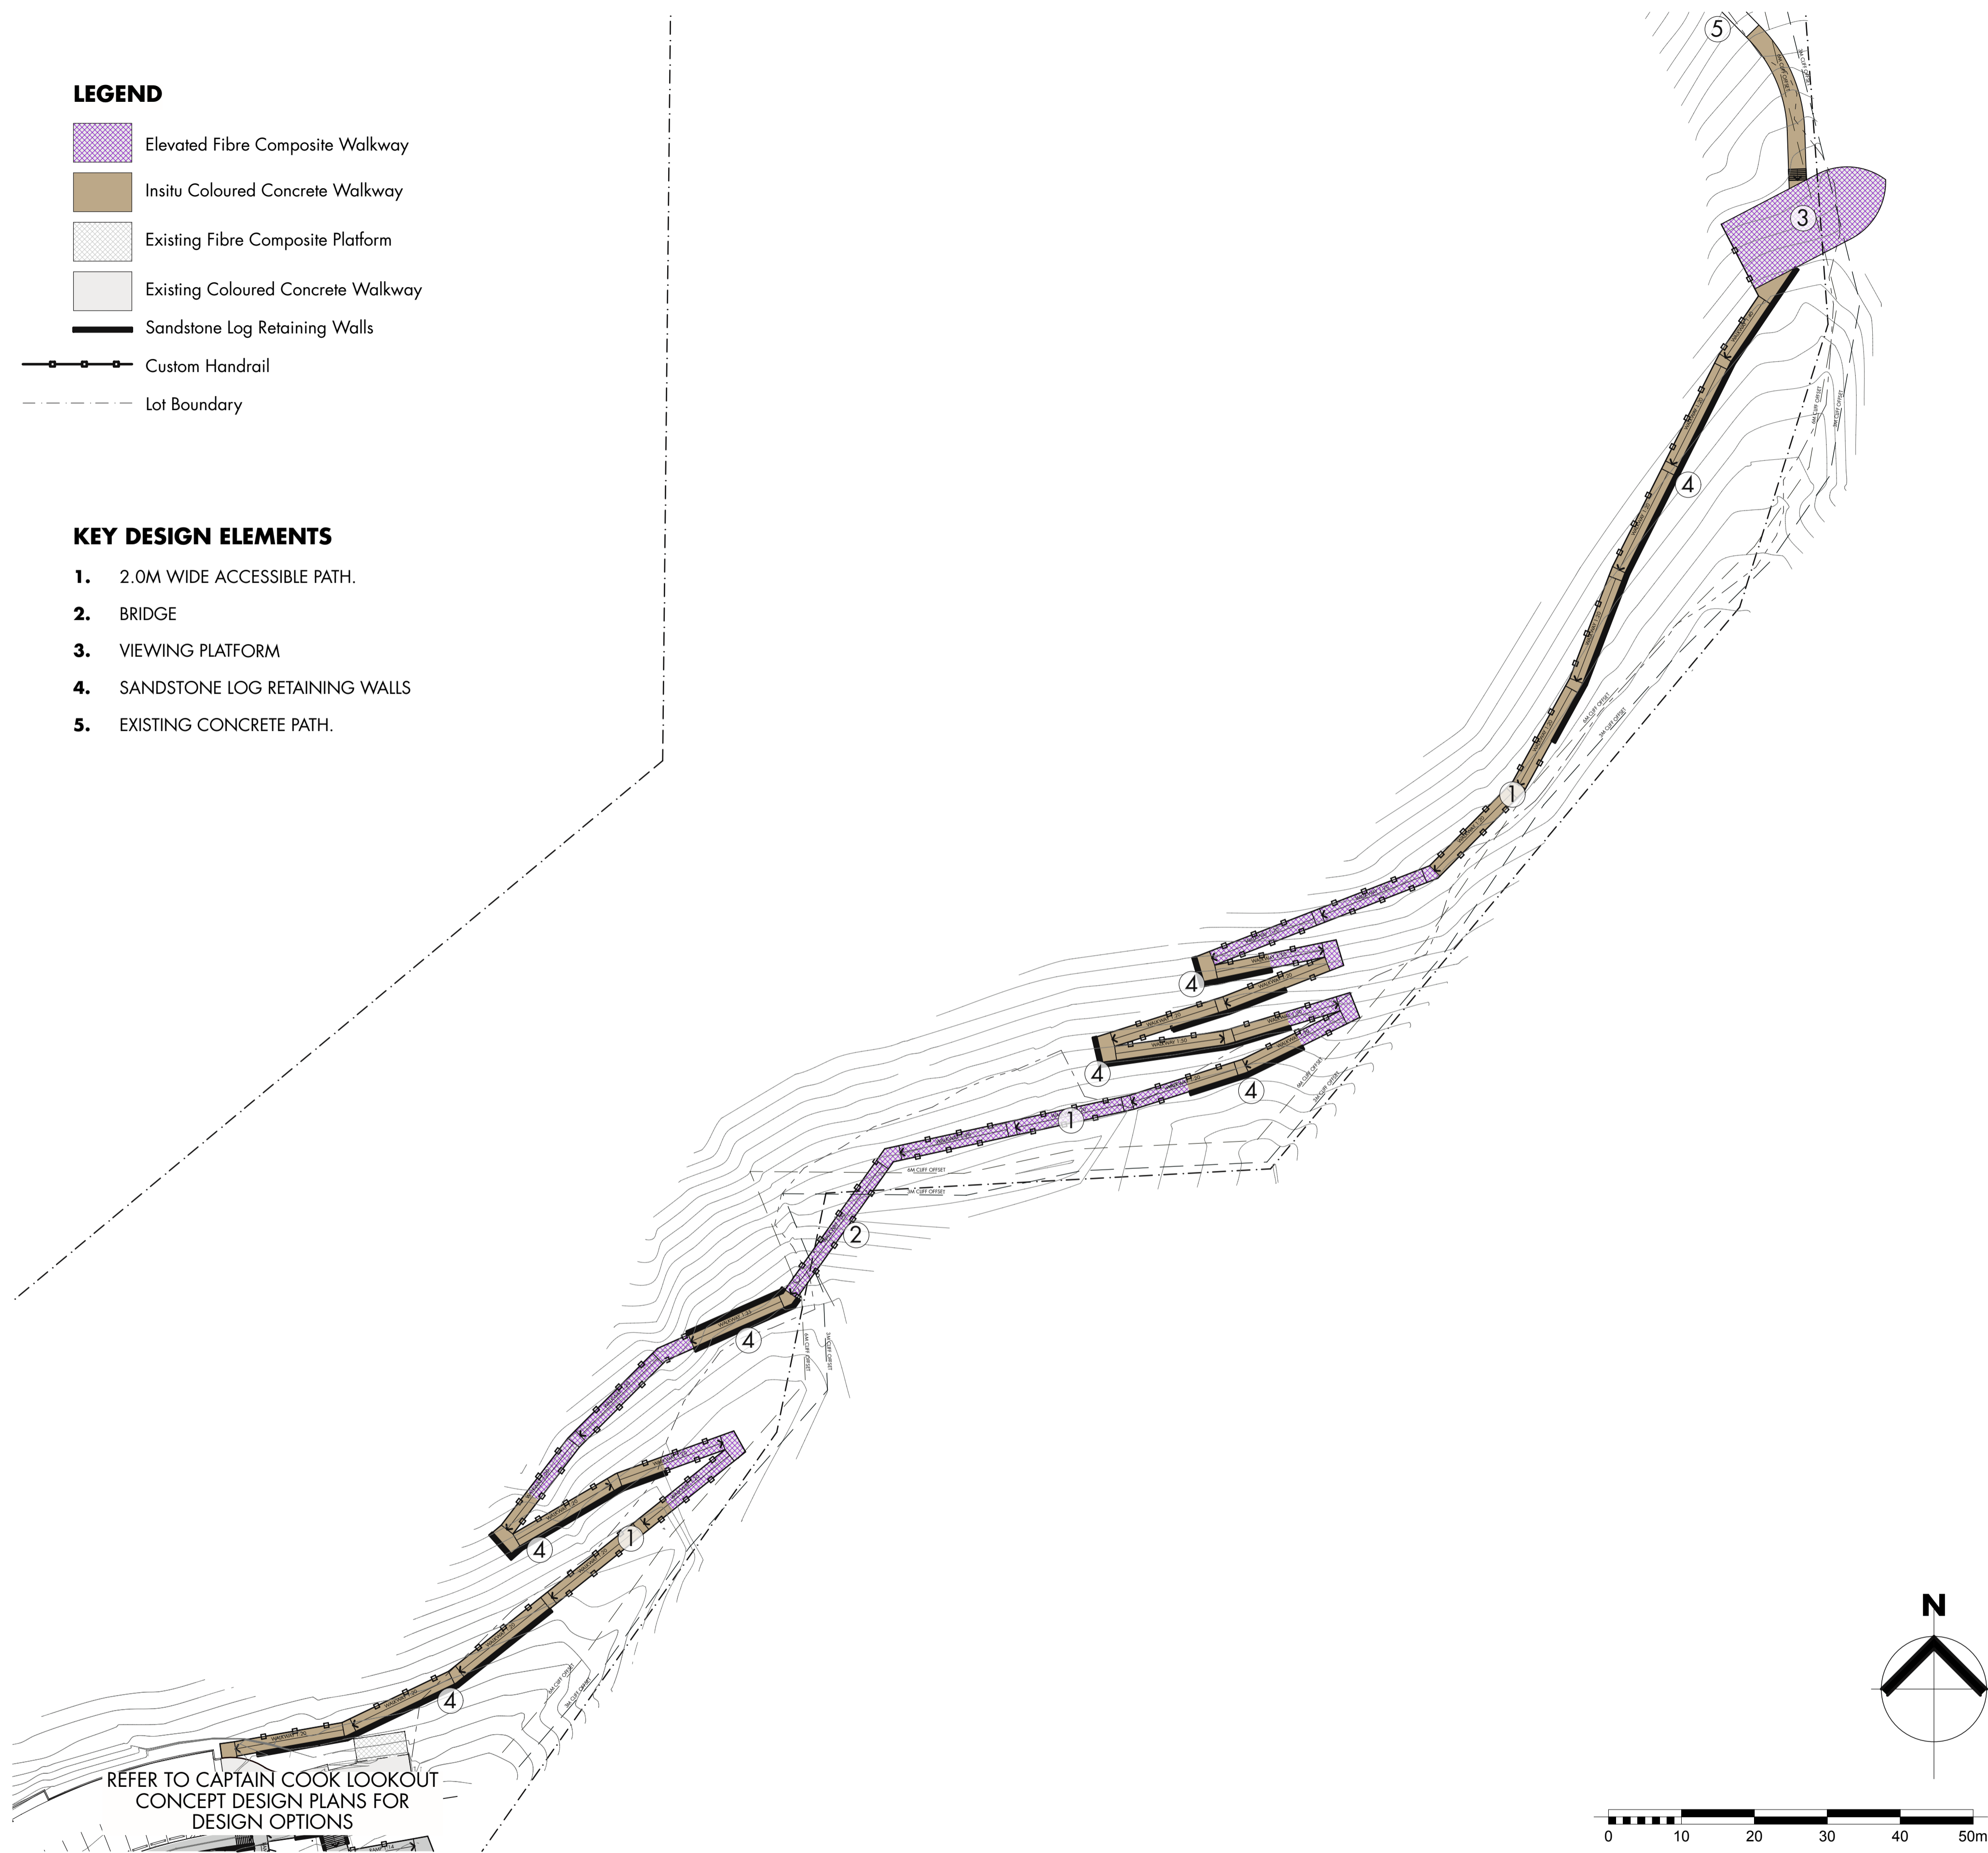

SANDSTONE LOG RETAINING WALL TO PATH EDGE

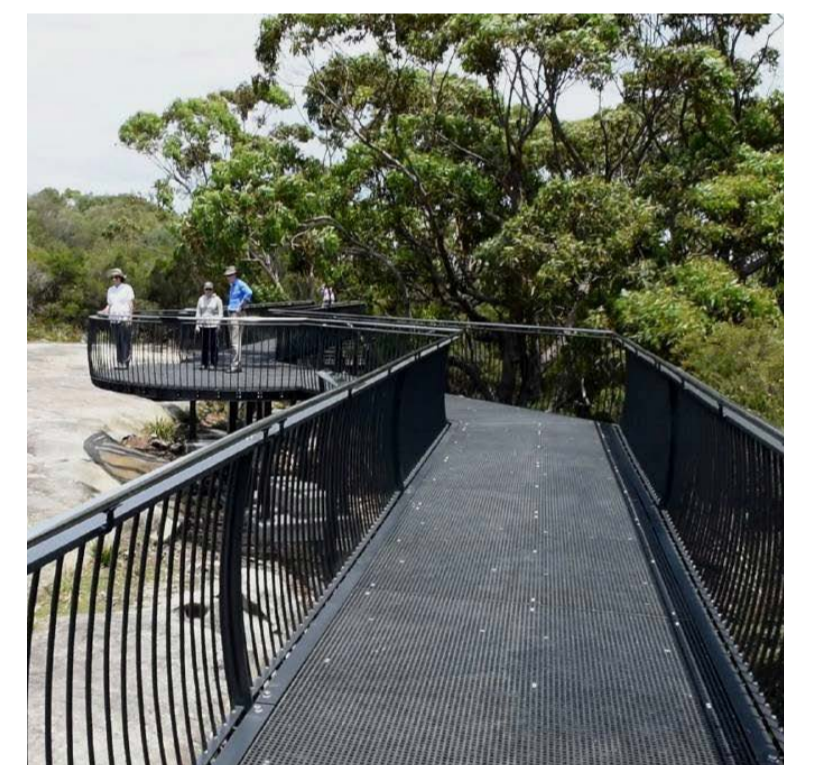

ELEVATED FIBRE COMPOSITE WALKWAY



COLOURED CONCRETE WALKWAY



**Green Light Design Group**  
 ABN 15 613 450 034  
 Address: 3 Lemon Tree Street Wyoming NSW 2250  
 P +0402 230 148  
 E derek@greenlightdesigngroup.com.au  
 W www.greenlightdesigngroup.com.au

ENGINEER :



**RGH CONSULTING GROUP**  
 Multi-discipline Engineering

REVISION	DESCRIPTION	DATE
P3	FOR REVISED COSTING	04/06/2020
P2	FOR COSTING	09/04/2020
P1	FOR CONCEPTION MEETING	10/03/2020



PROJECT NAME :  
**Winney Bay Clifftop Walk Concept Design**

CLIENT :  
 Central Coast Council

SITE :  
 Del Monte Place Copacabana NSW 2251

DRAWING TITLE :  
**LANDSCAPE CONCEPT PLAN B**

REVISION NO.  
**P3**

DRAWING NO.  
**LCP01**

DRAWN BY :  
 DH

CHECKED BY :  
 DH

SCALE :  
 1:500@A1,  
 1:1000@A3

PROJECT NO.  
**19.19**

Plot Date: 9/6/20