


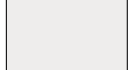
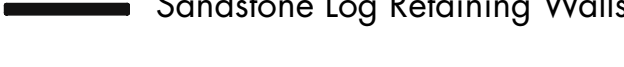





LEGEND

-  In situ Coloured Concrete Walkway
-  Cut and Benched Track with Dimensioned Sandstone Stairs
-  Existing Fibre Composite Platform
-  Existing Coloured Concrete Walkway
-  Sandstone Log Retaining Walls
-  Safety Fencing and Signage
-  Lot Boundary

KEY DESIGN ELEMENTS

1. 1.2M WIDE TRACK.
2. REALIGNMENT OF EXISTING INFORMAL TRACK
3. SANDSTONE LOG RETAINING WALLS
4. EXISTING CONCRETE PATH.

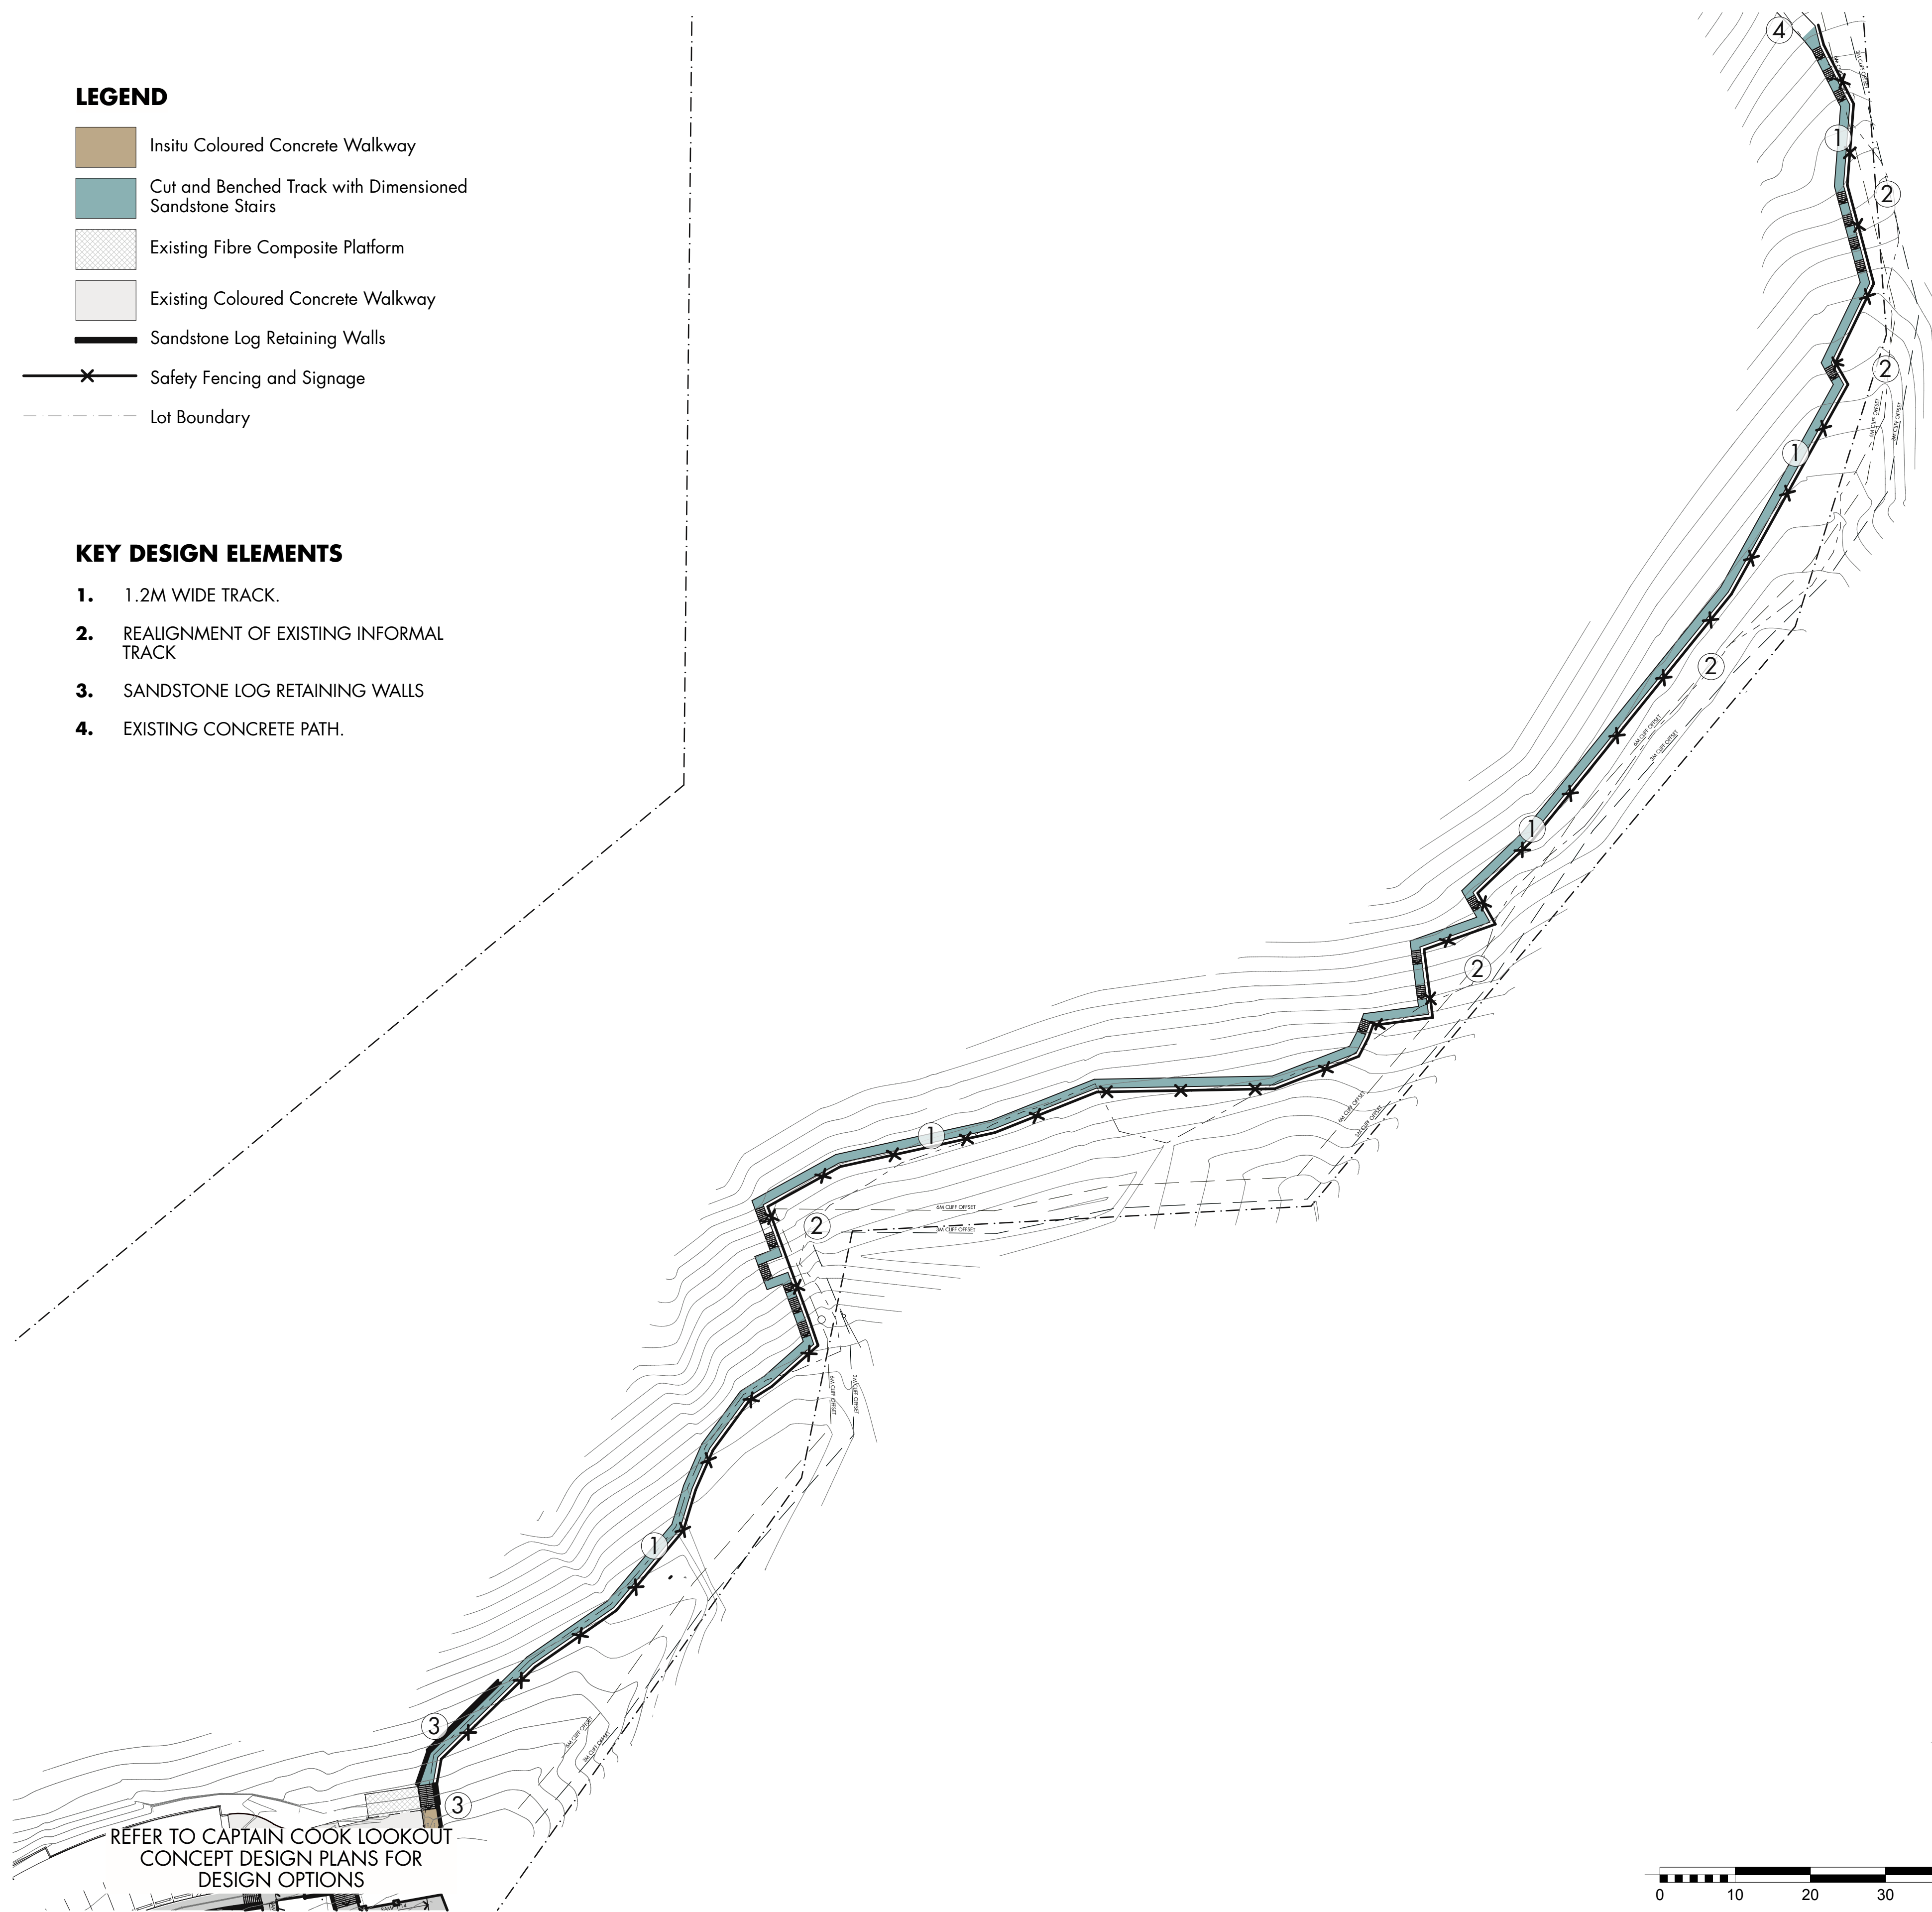


REFER TO CAPTAIN COOK LOOKOUT CONCEPT DESIGN PLANS FOR DESIGN OPTIONS



STANDSTONE STAIRS



SANDSTONE LOG RETAINING WALL

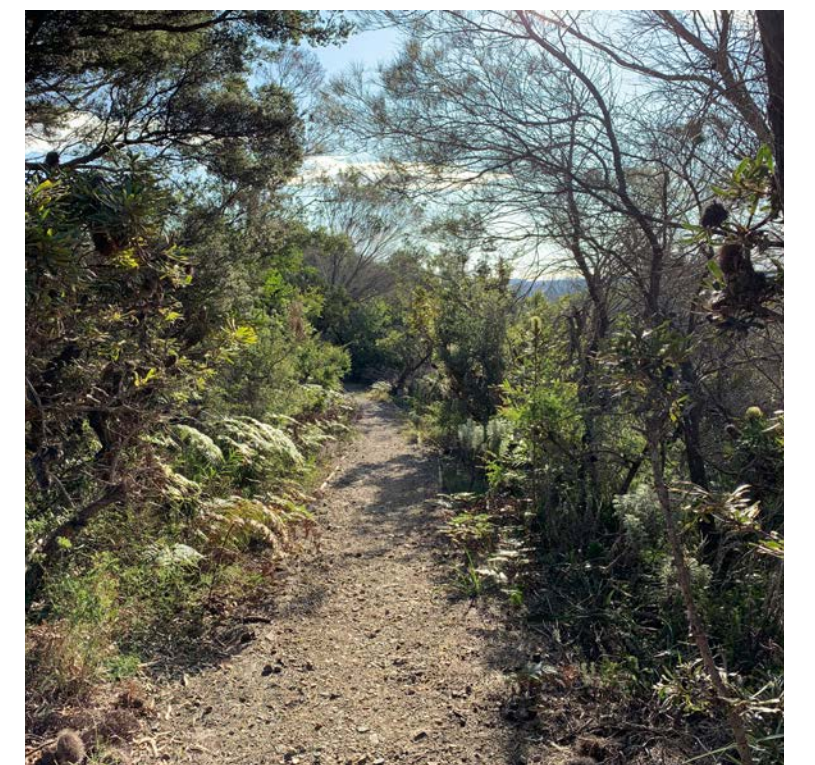

CUT AND BENCHED TRACK



Green Light Design Group
 ABN 15 613 450 034
 Address: 3 Lemon Tree Street Wyoming NSW 2250
 P +0402 230 148
 E derek@greenlightdesigngroup.com.au
 W www.greenlightdesigngroup.com.au

ENGINEER :



RGH CONSULTING GROUP
 Multi-discipline Engineering

REVISION	DESCRIPTION	DATE
P3	FOR REVISED COSTING	04/06/2020
P2	FOR COSTING	20/04/2020
P1	FOR CONCEPTION MEETING	10/03/2020



PROJECT NAME :
Winney Bay Clifftop Walk Concept Design

CLIENT :
 Central Coast Council

SITE :
 Del Monte Place Copacabana NSW 2251

DRAWING TITLE :
LANDSCAPE CONCEPT PLAN C

REVISION NO.
P3

DRAWING NO.
LCP01

DRAWN BY :
 DH

CHECKED BY :
 DH

SCALE :
 1:500@A1,
 1:1000@A3

PROJECT NO.
19.19

Plot Date: 9/6/20